




Sain Joonas // 170/23

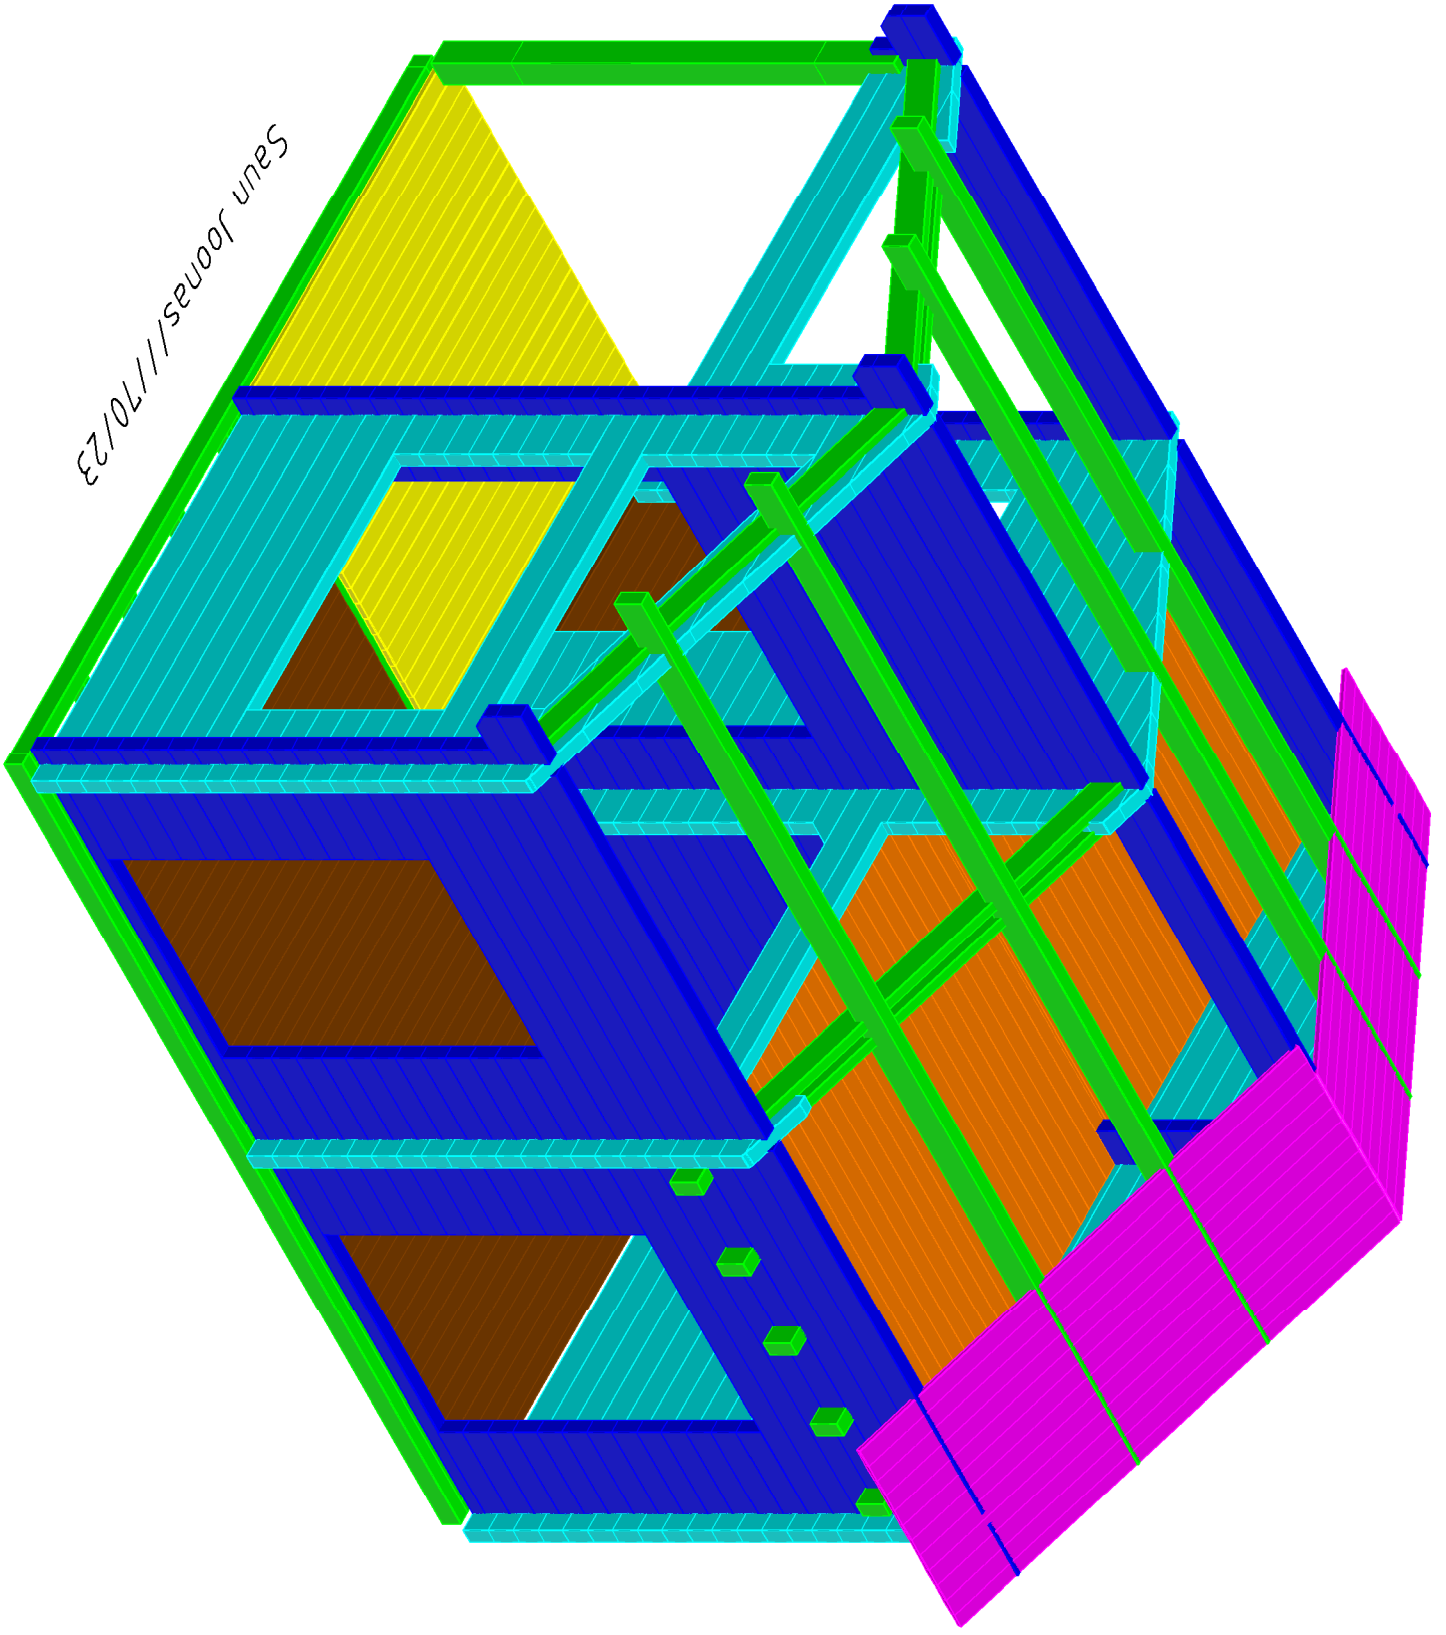



Sean Jones // 1/17/23

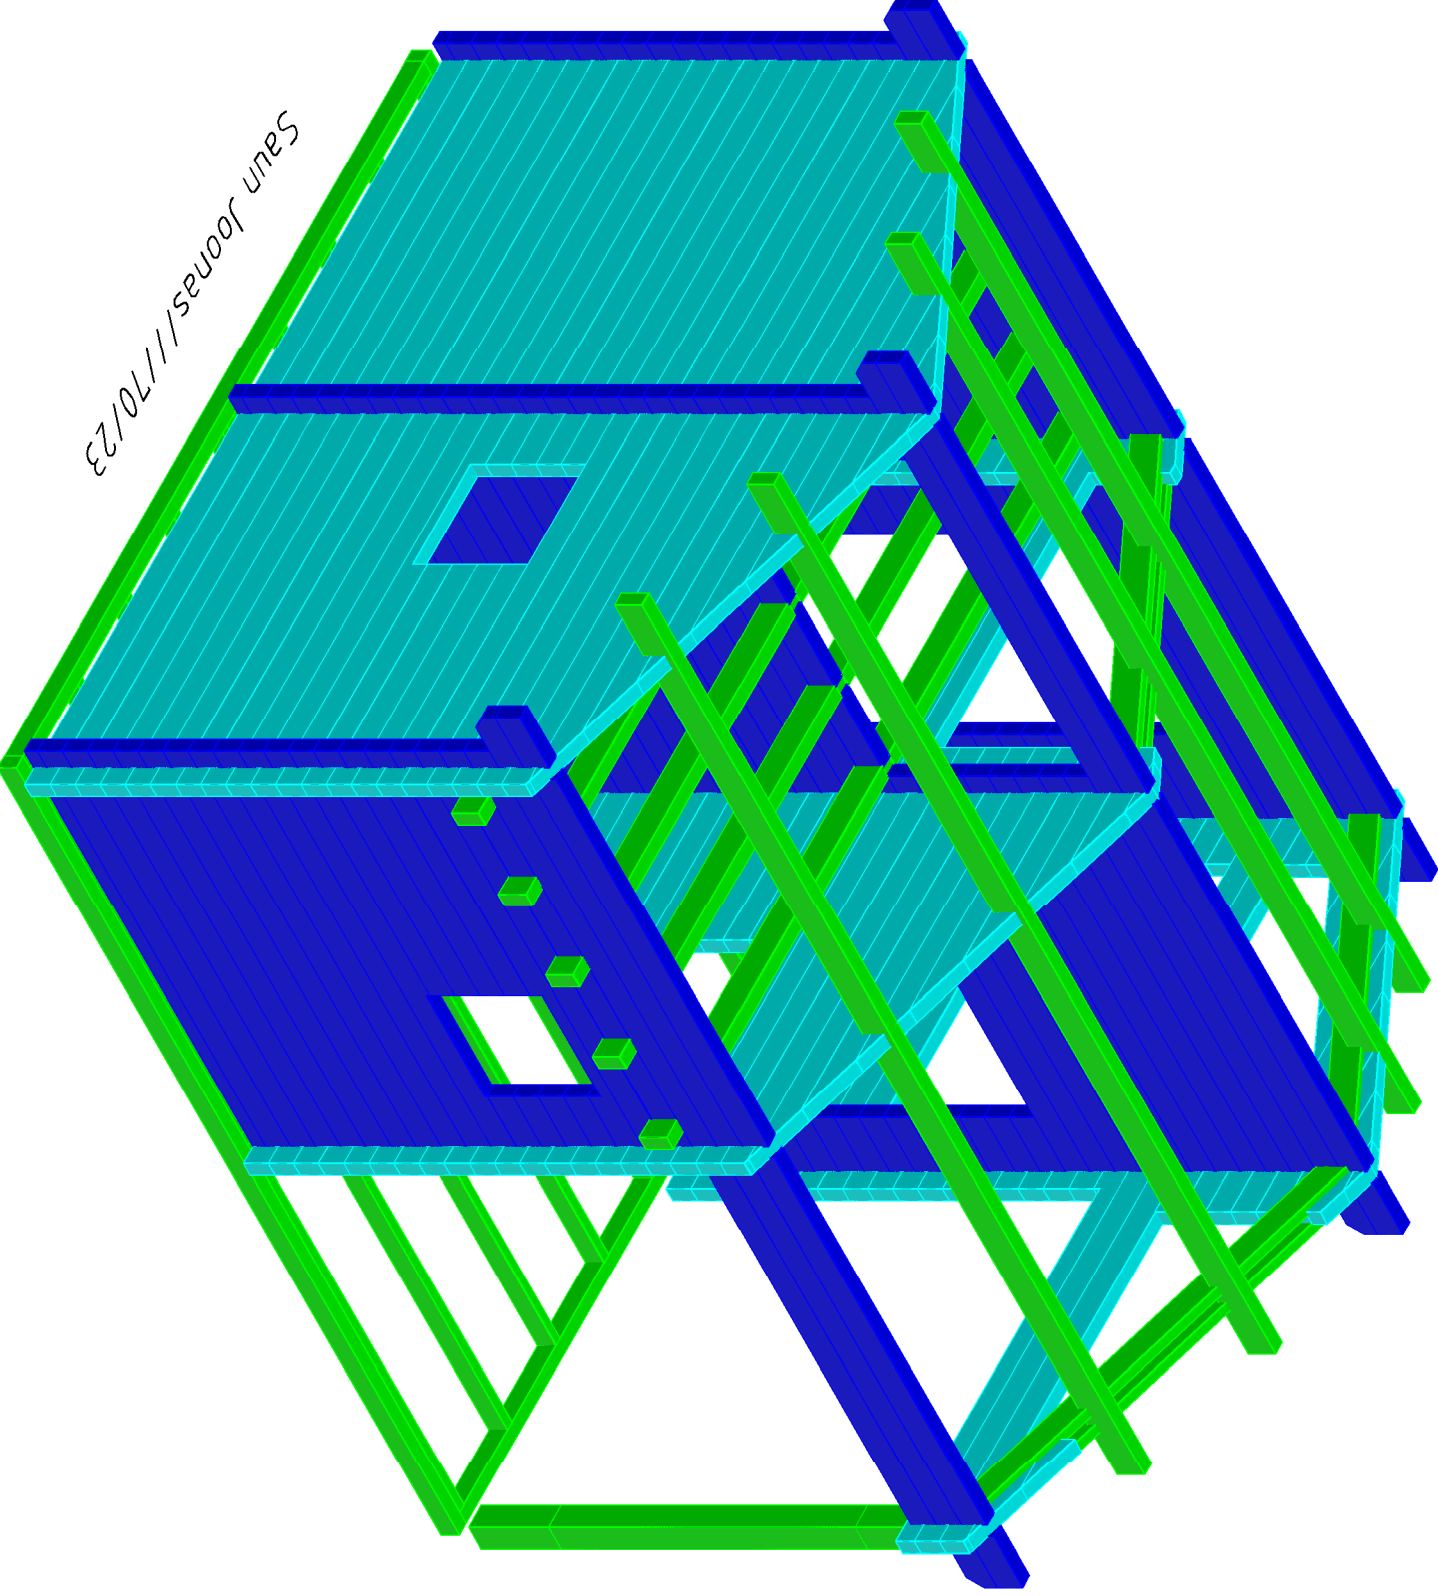


Saun Joonas///70/23

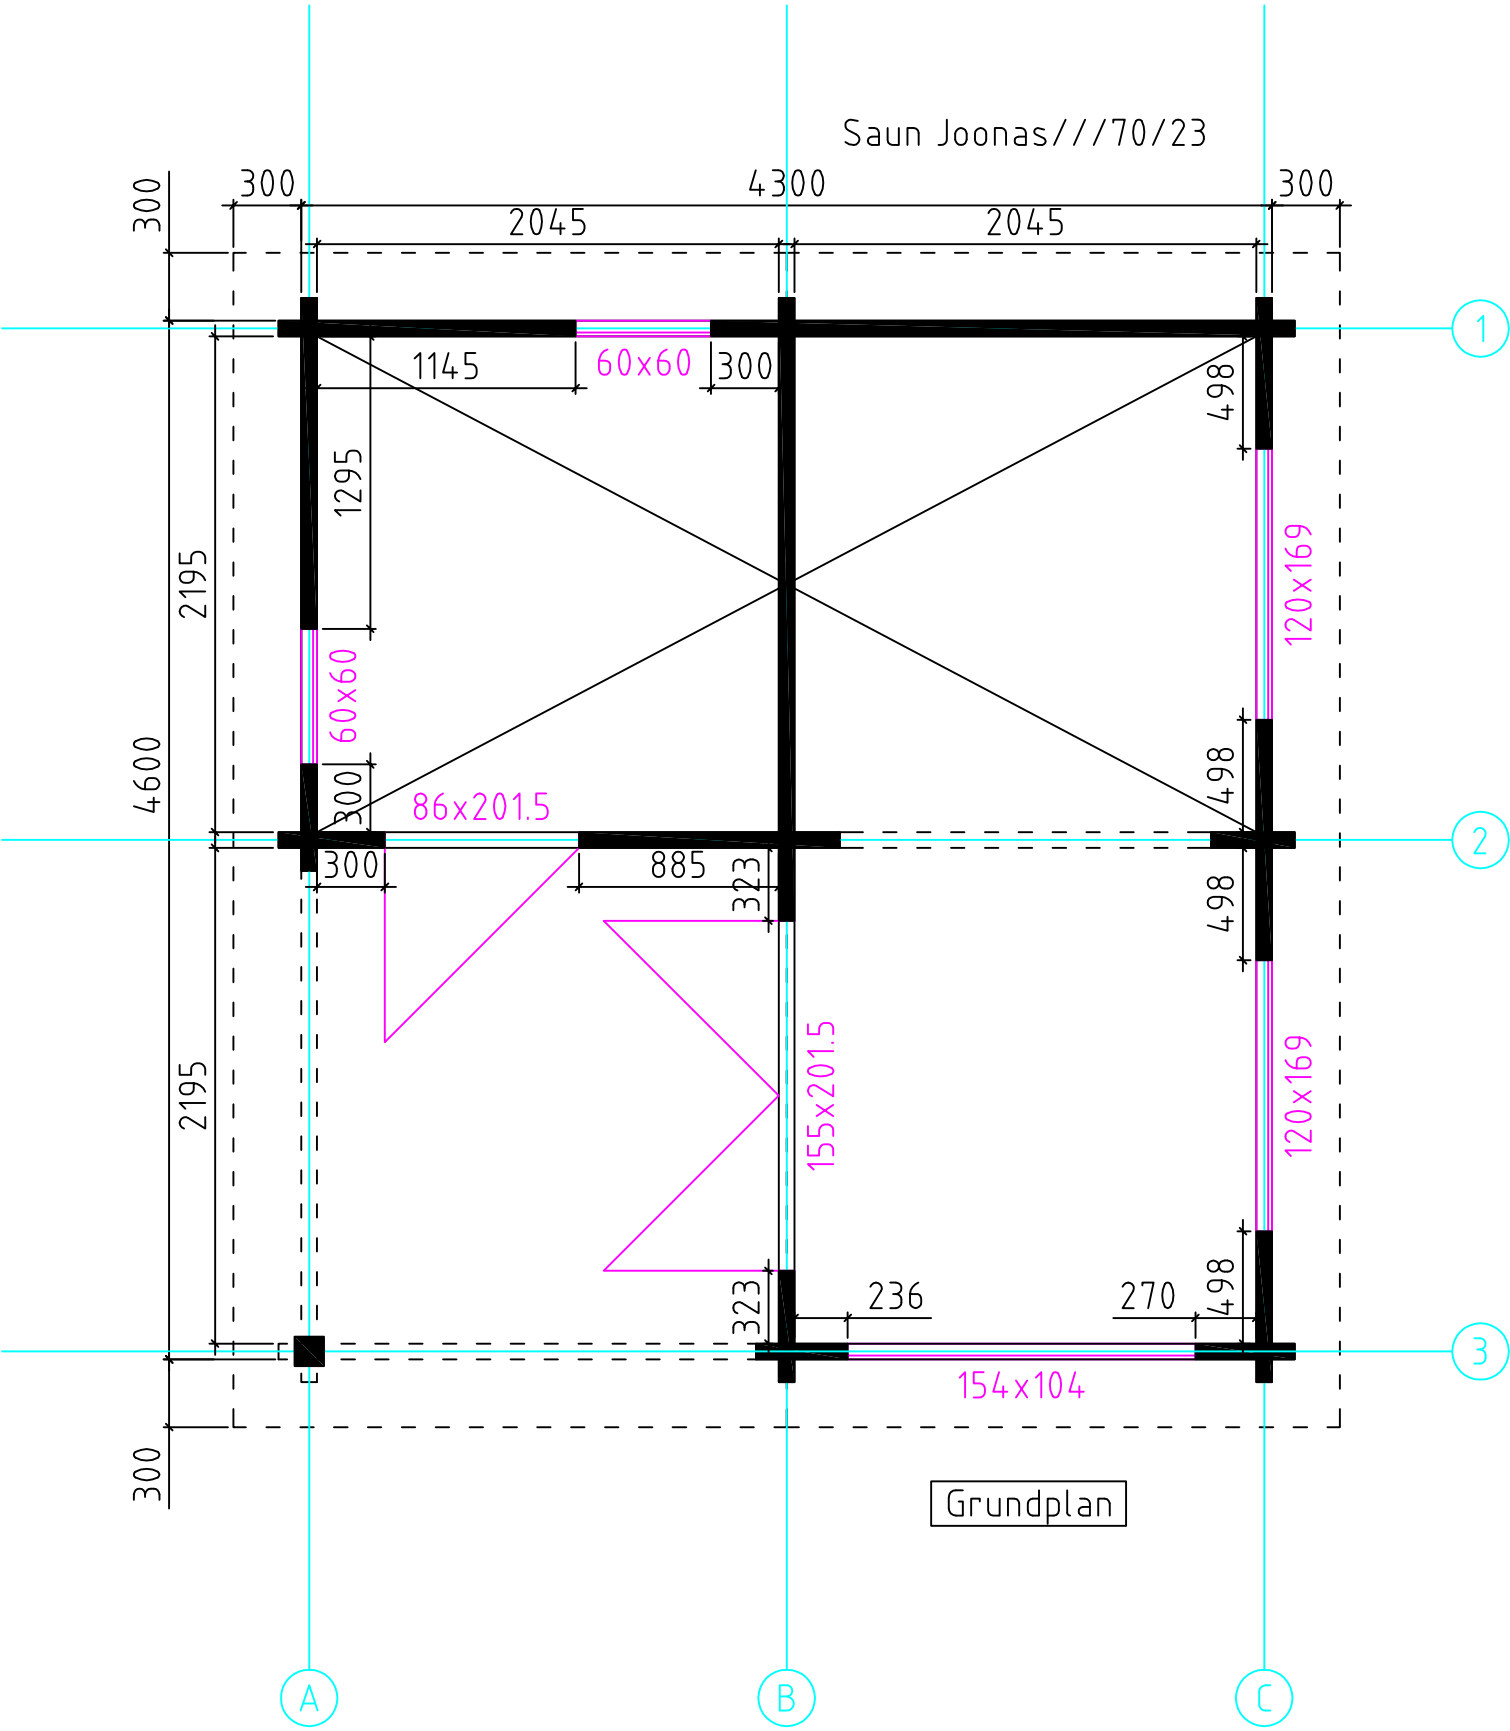


Grundplan

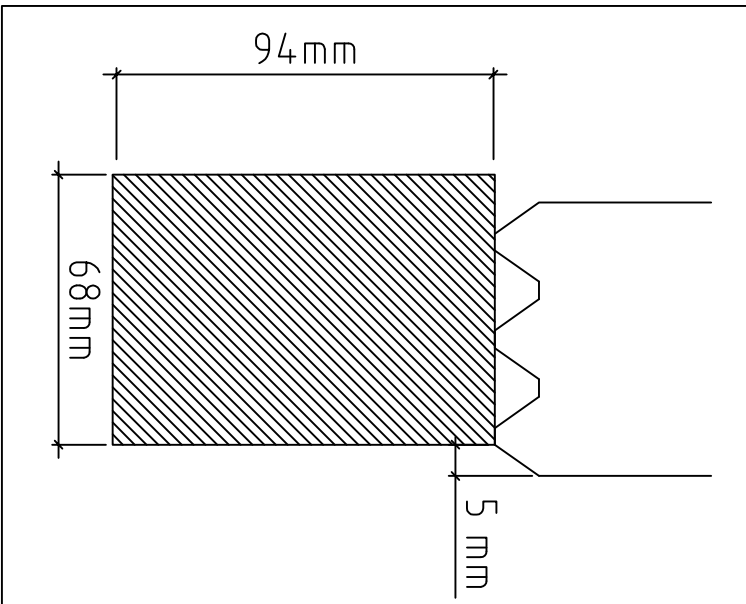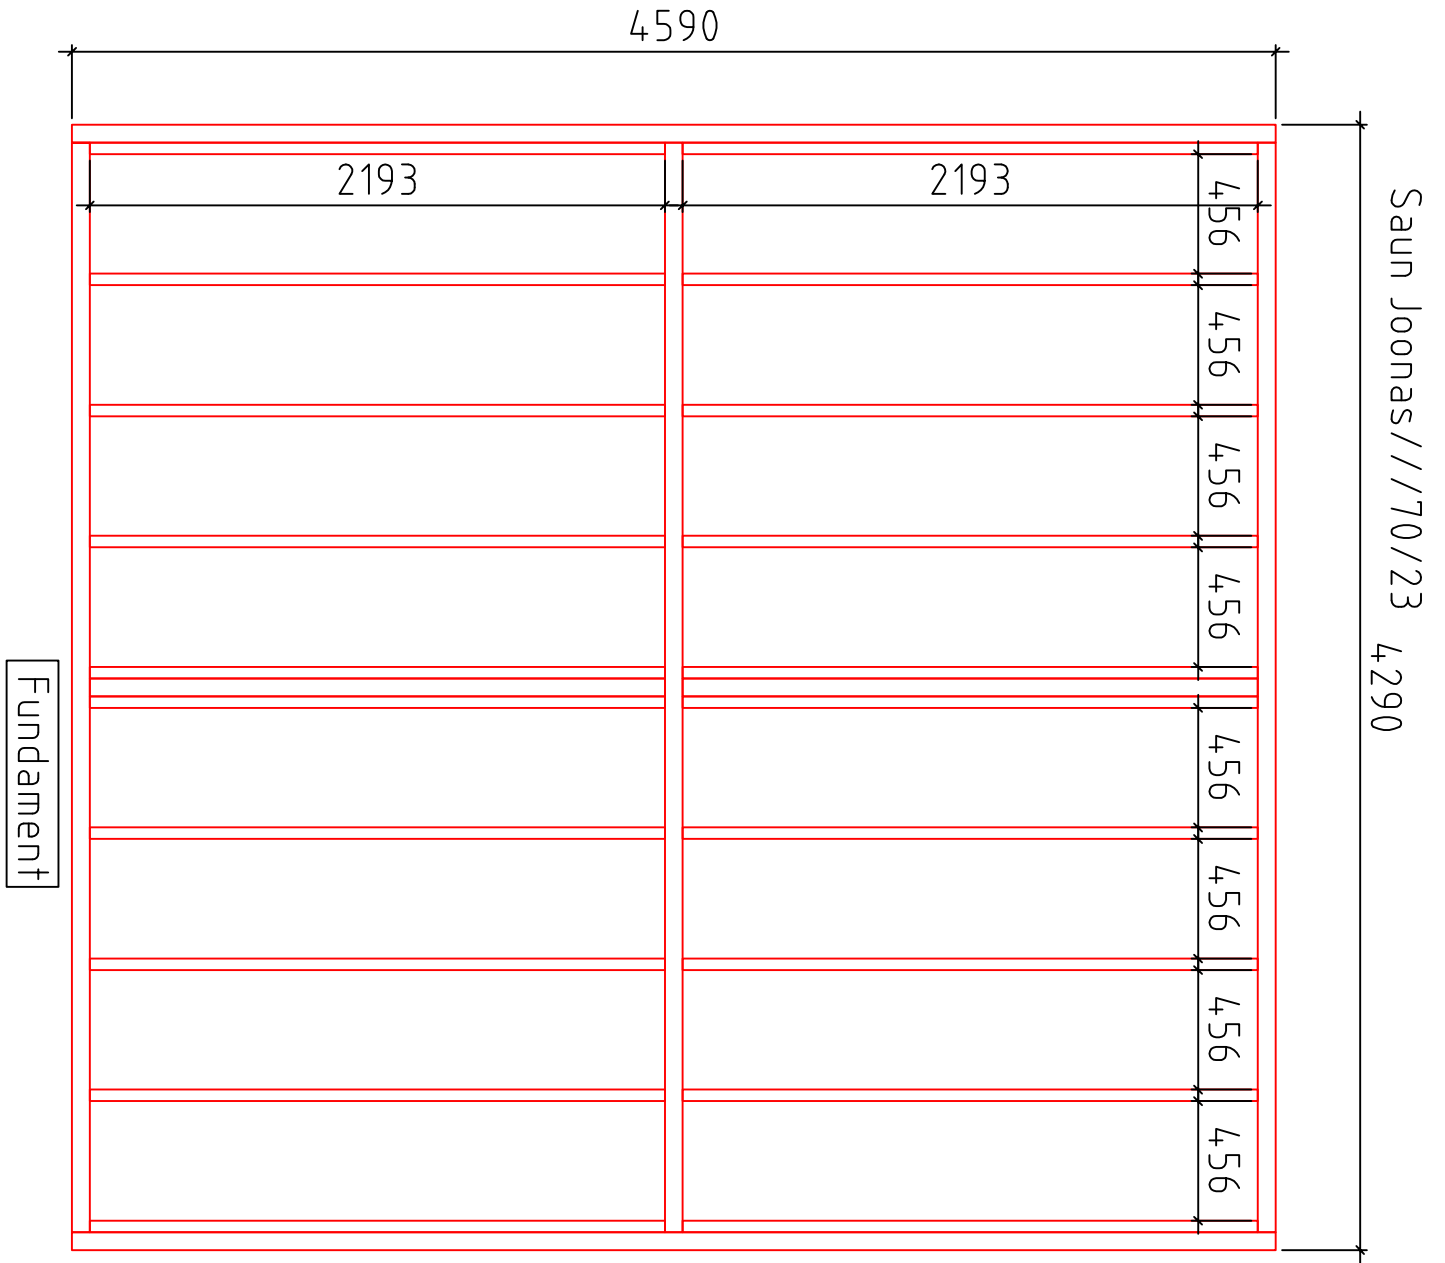


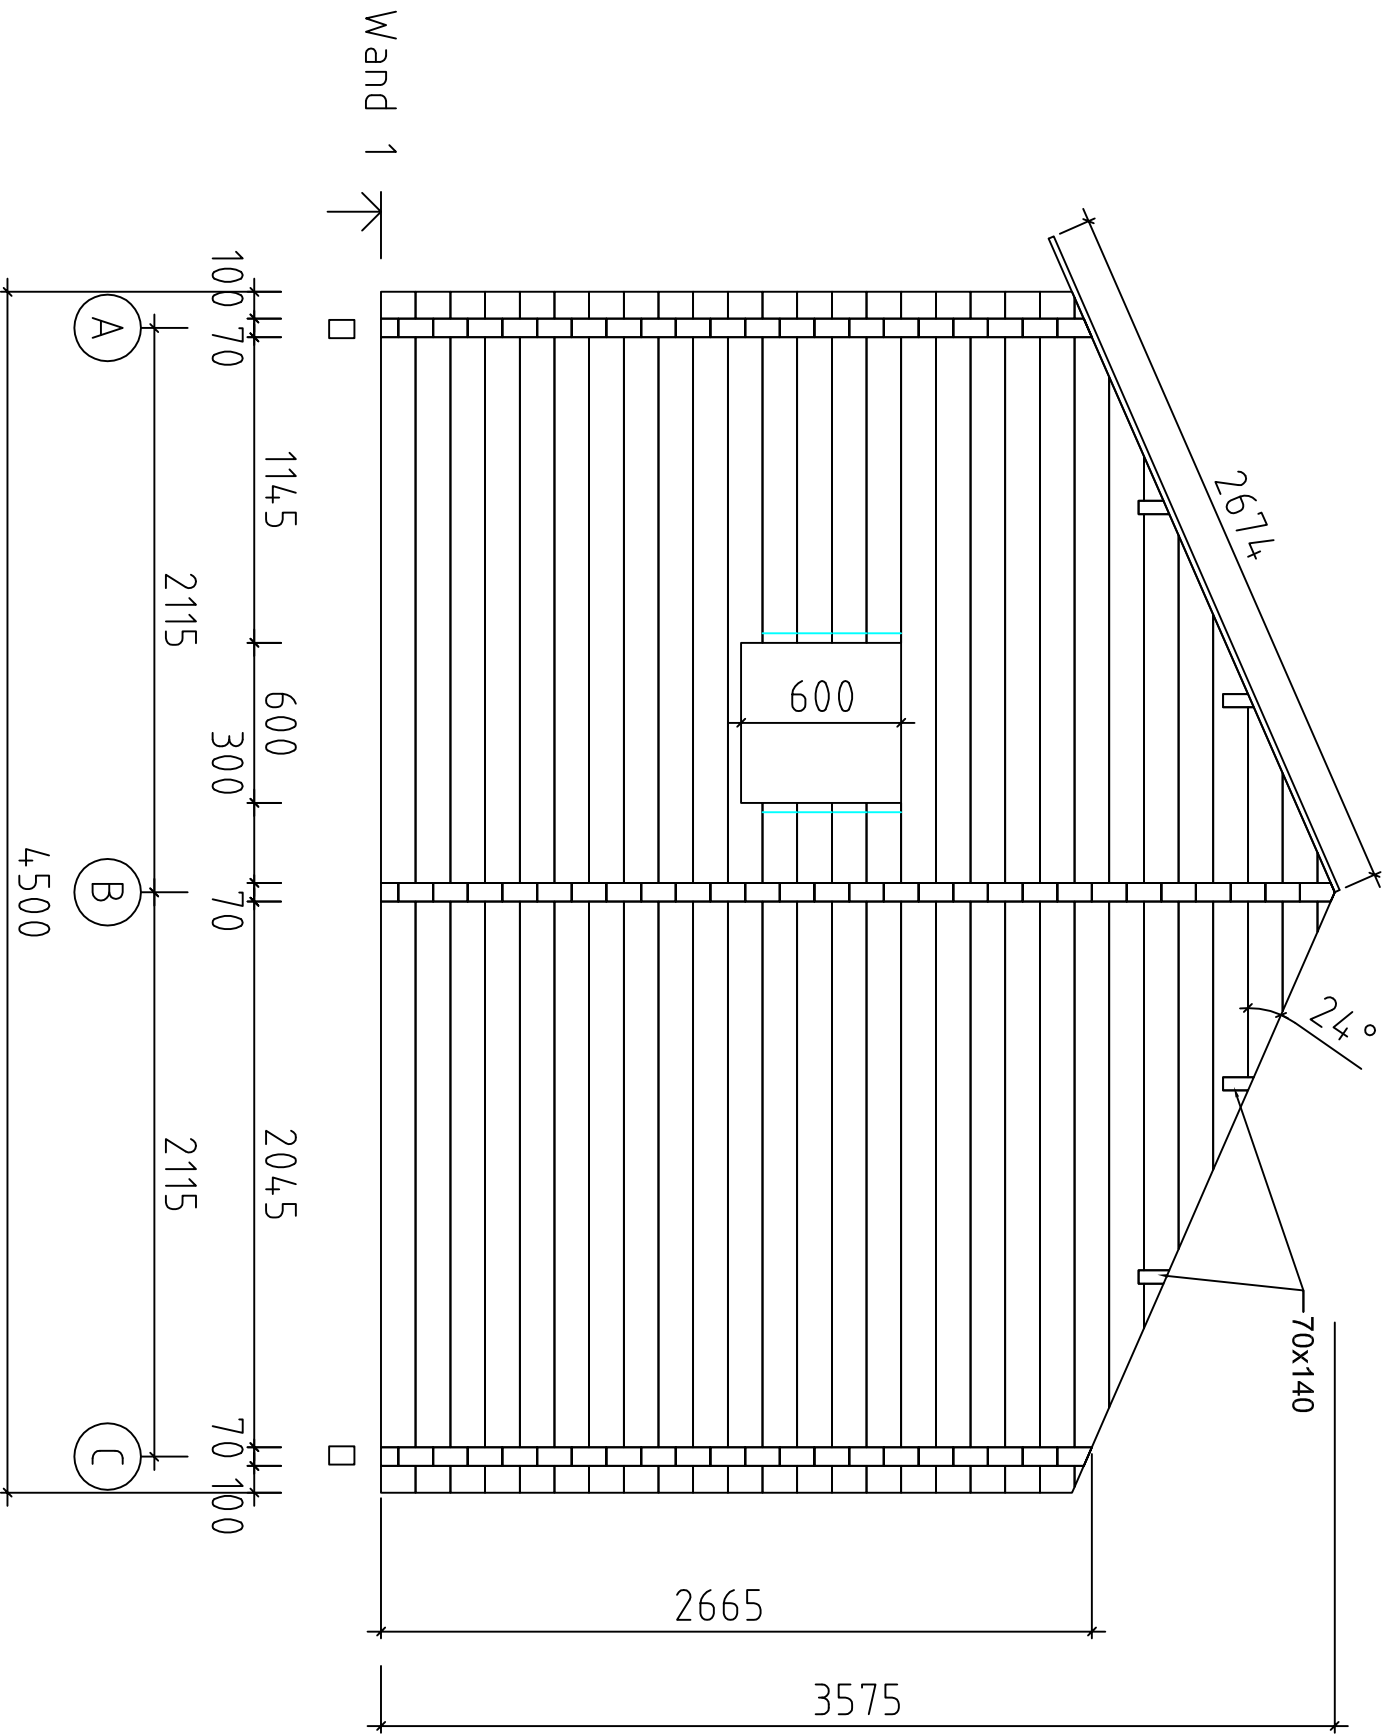


Saun Joonas // 70/23

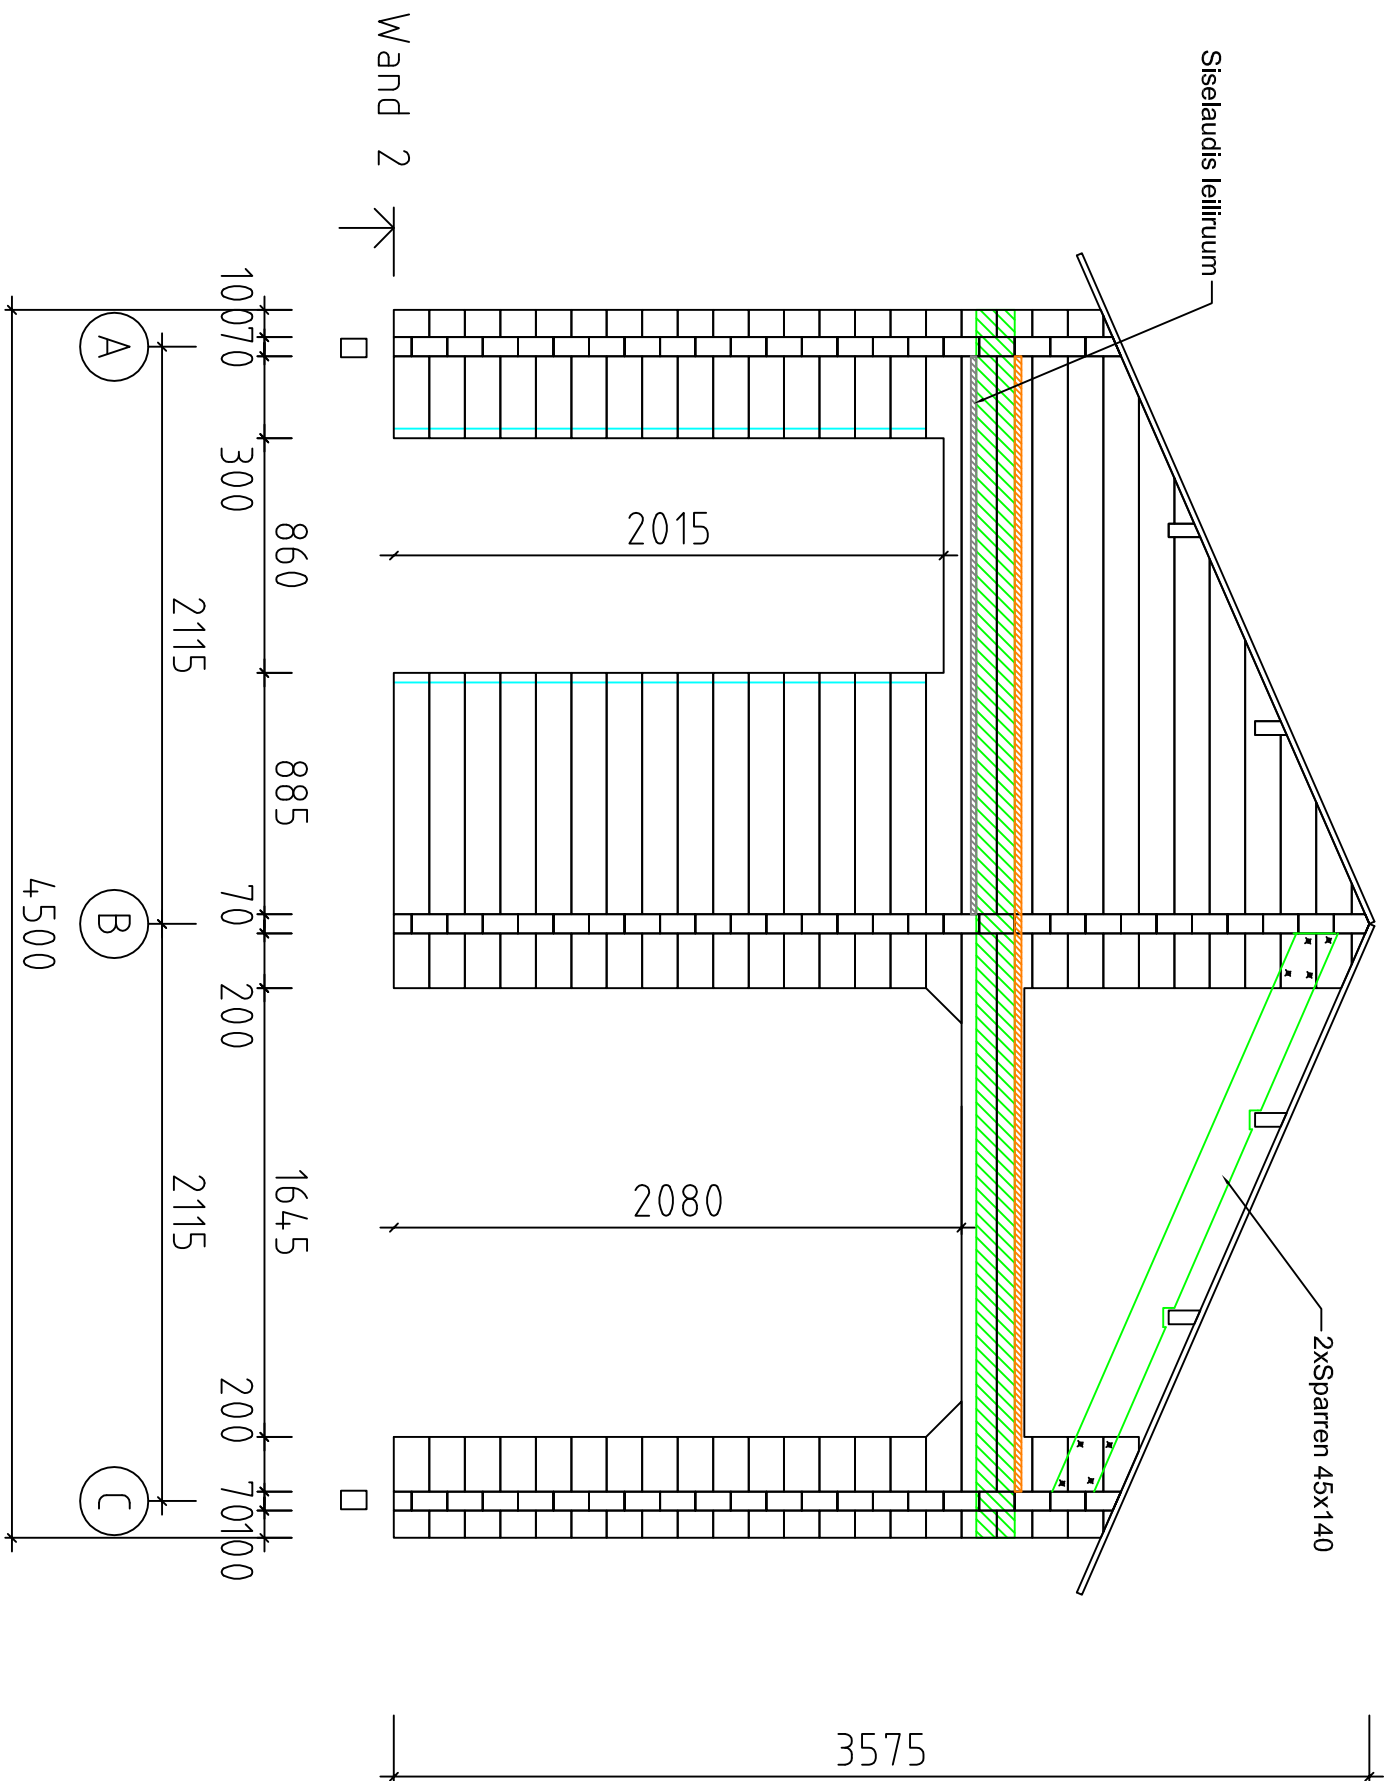


Saun Joonas//70/23

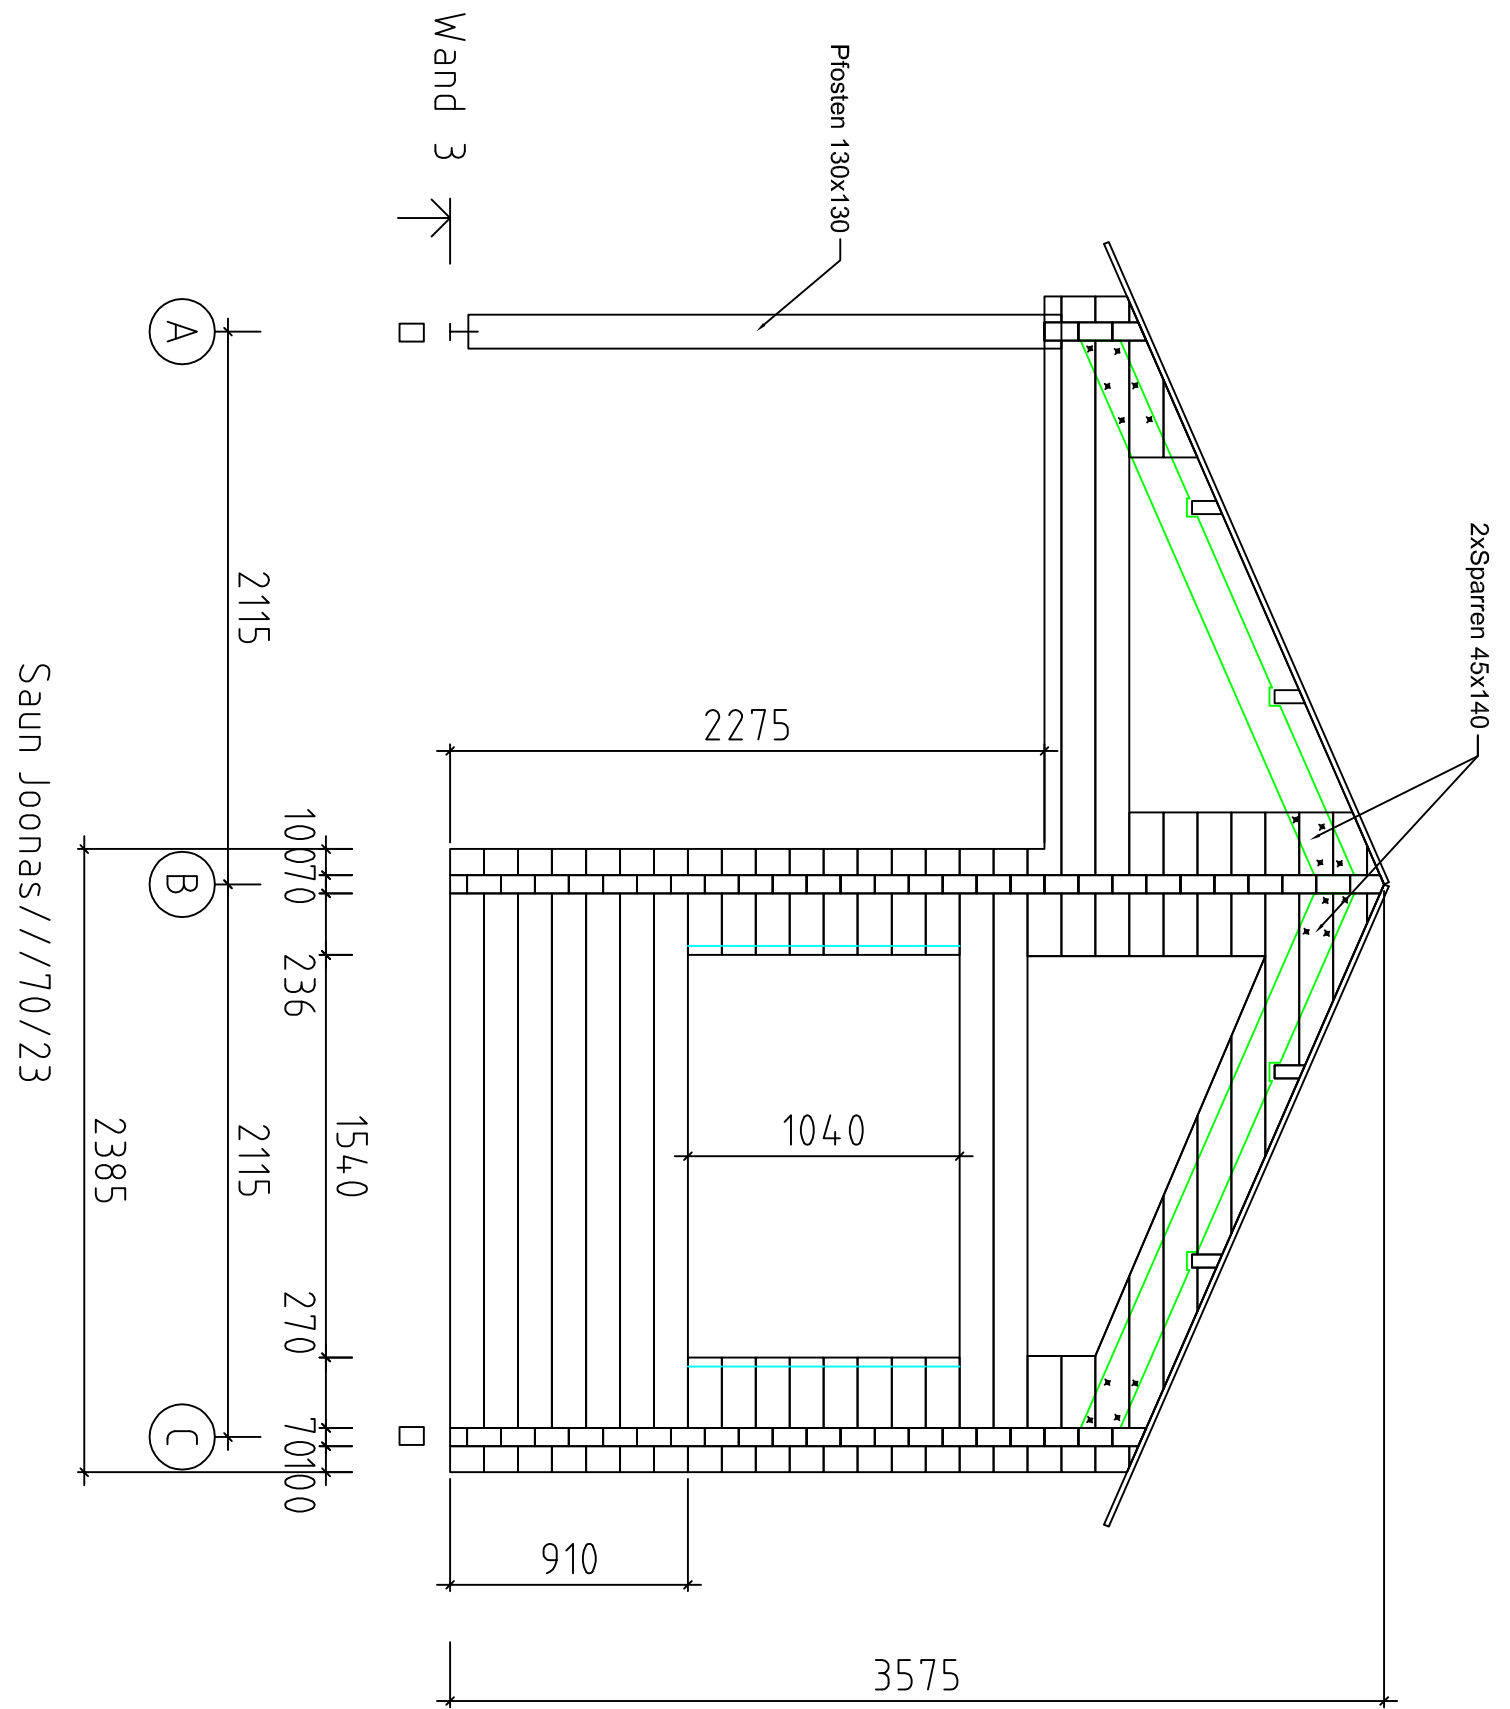


Saun Joonas // 70/23

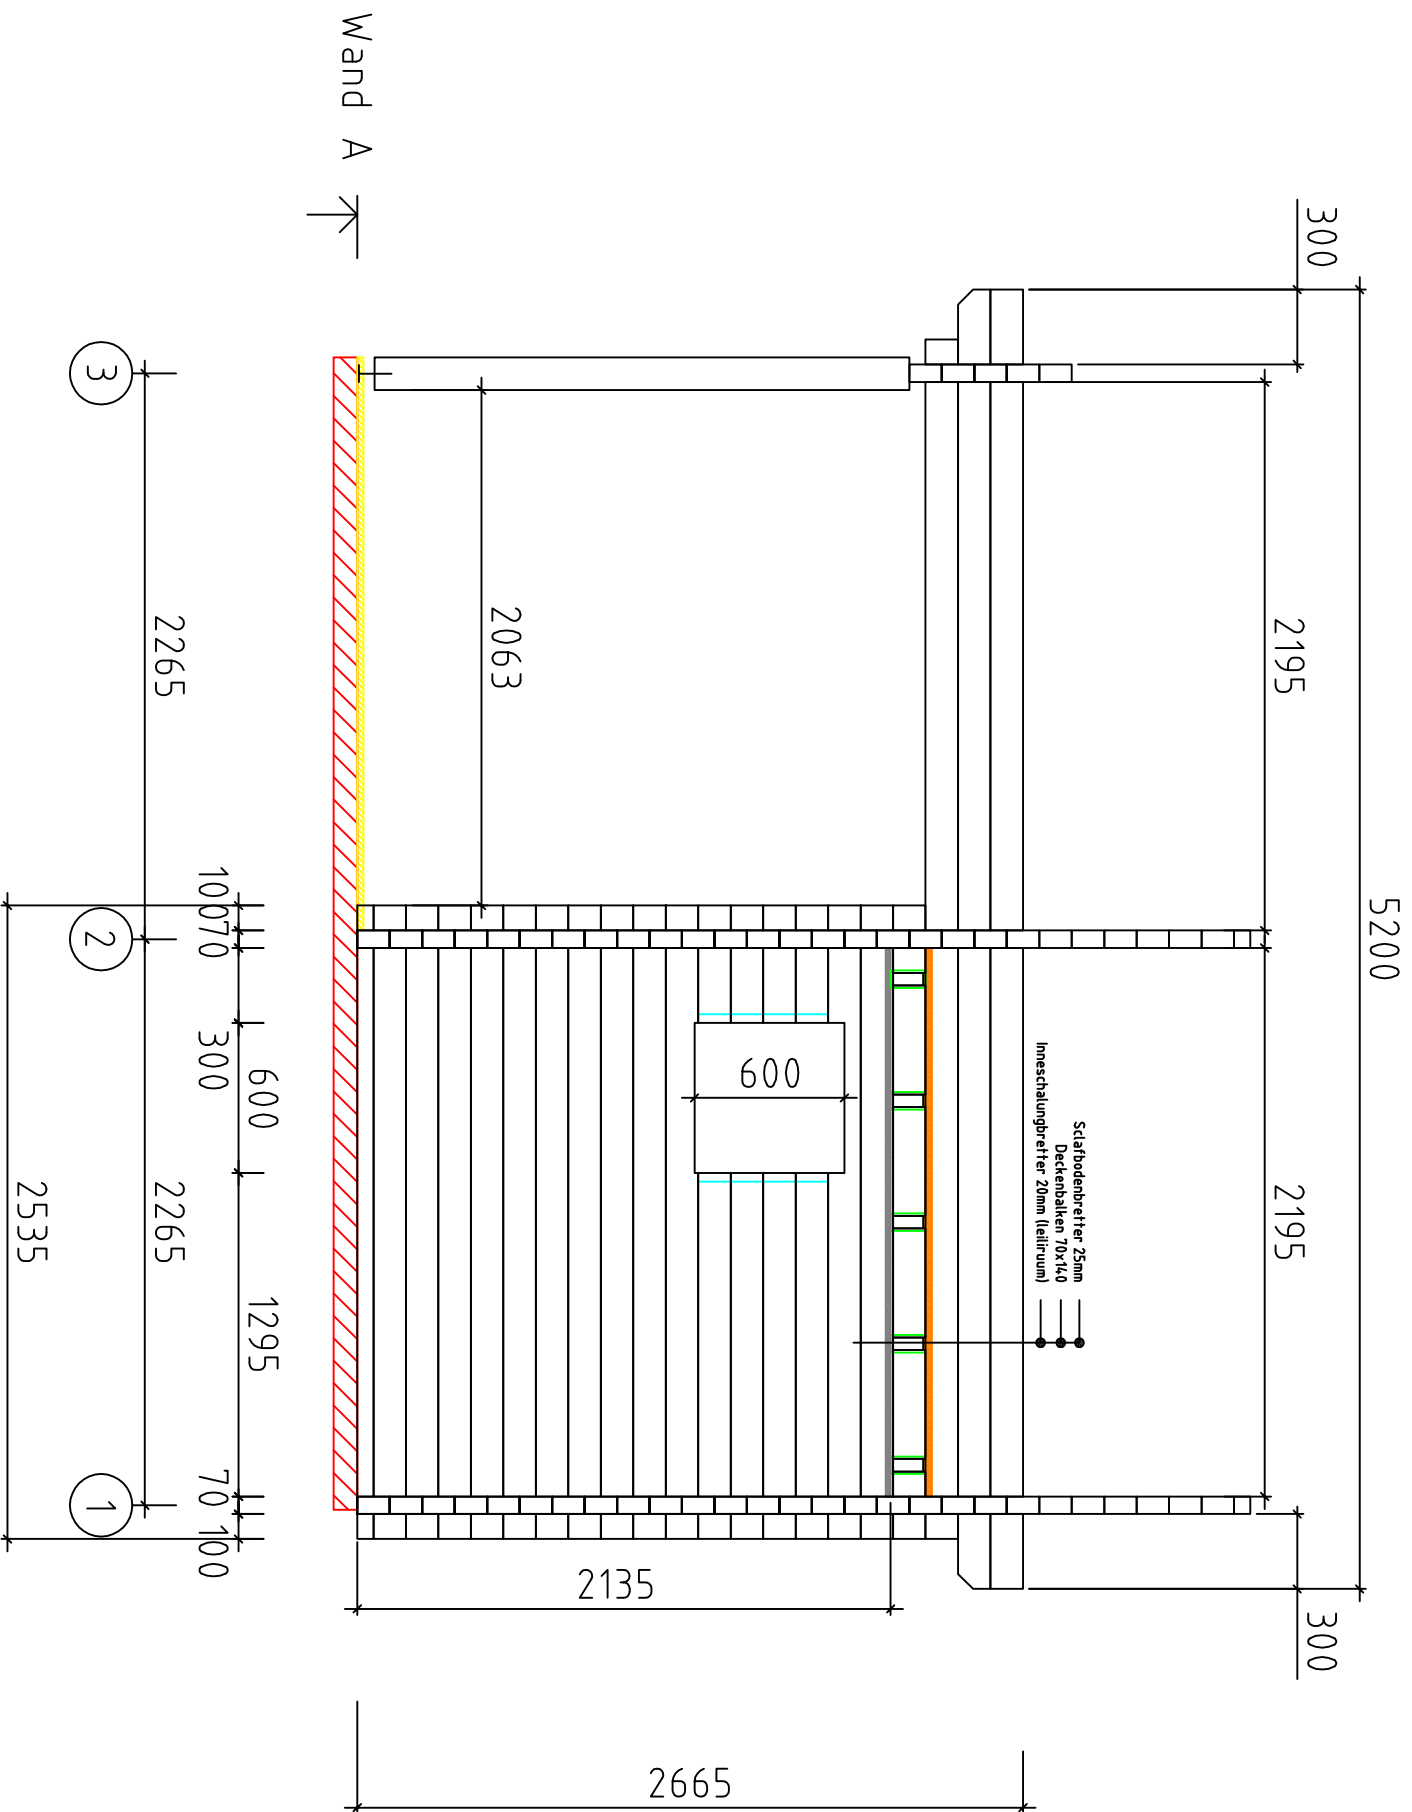

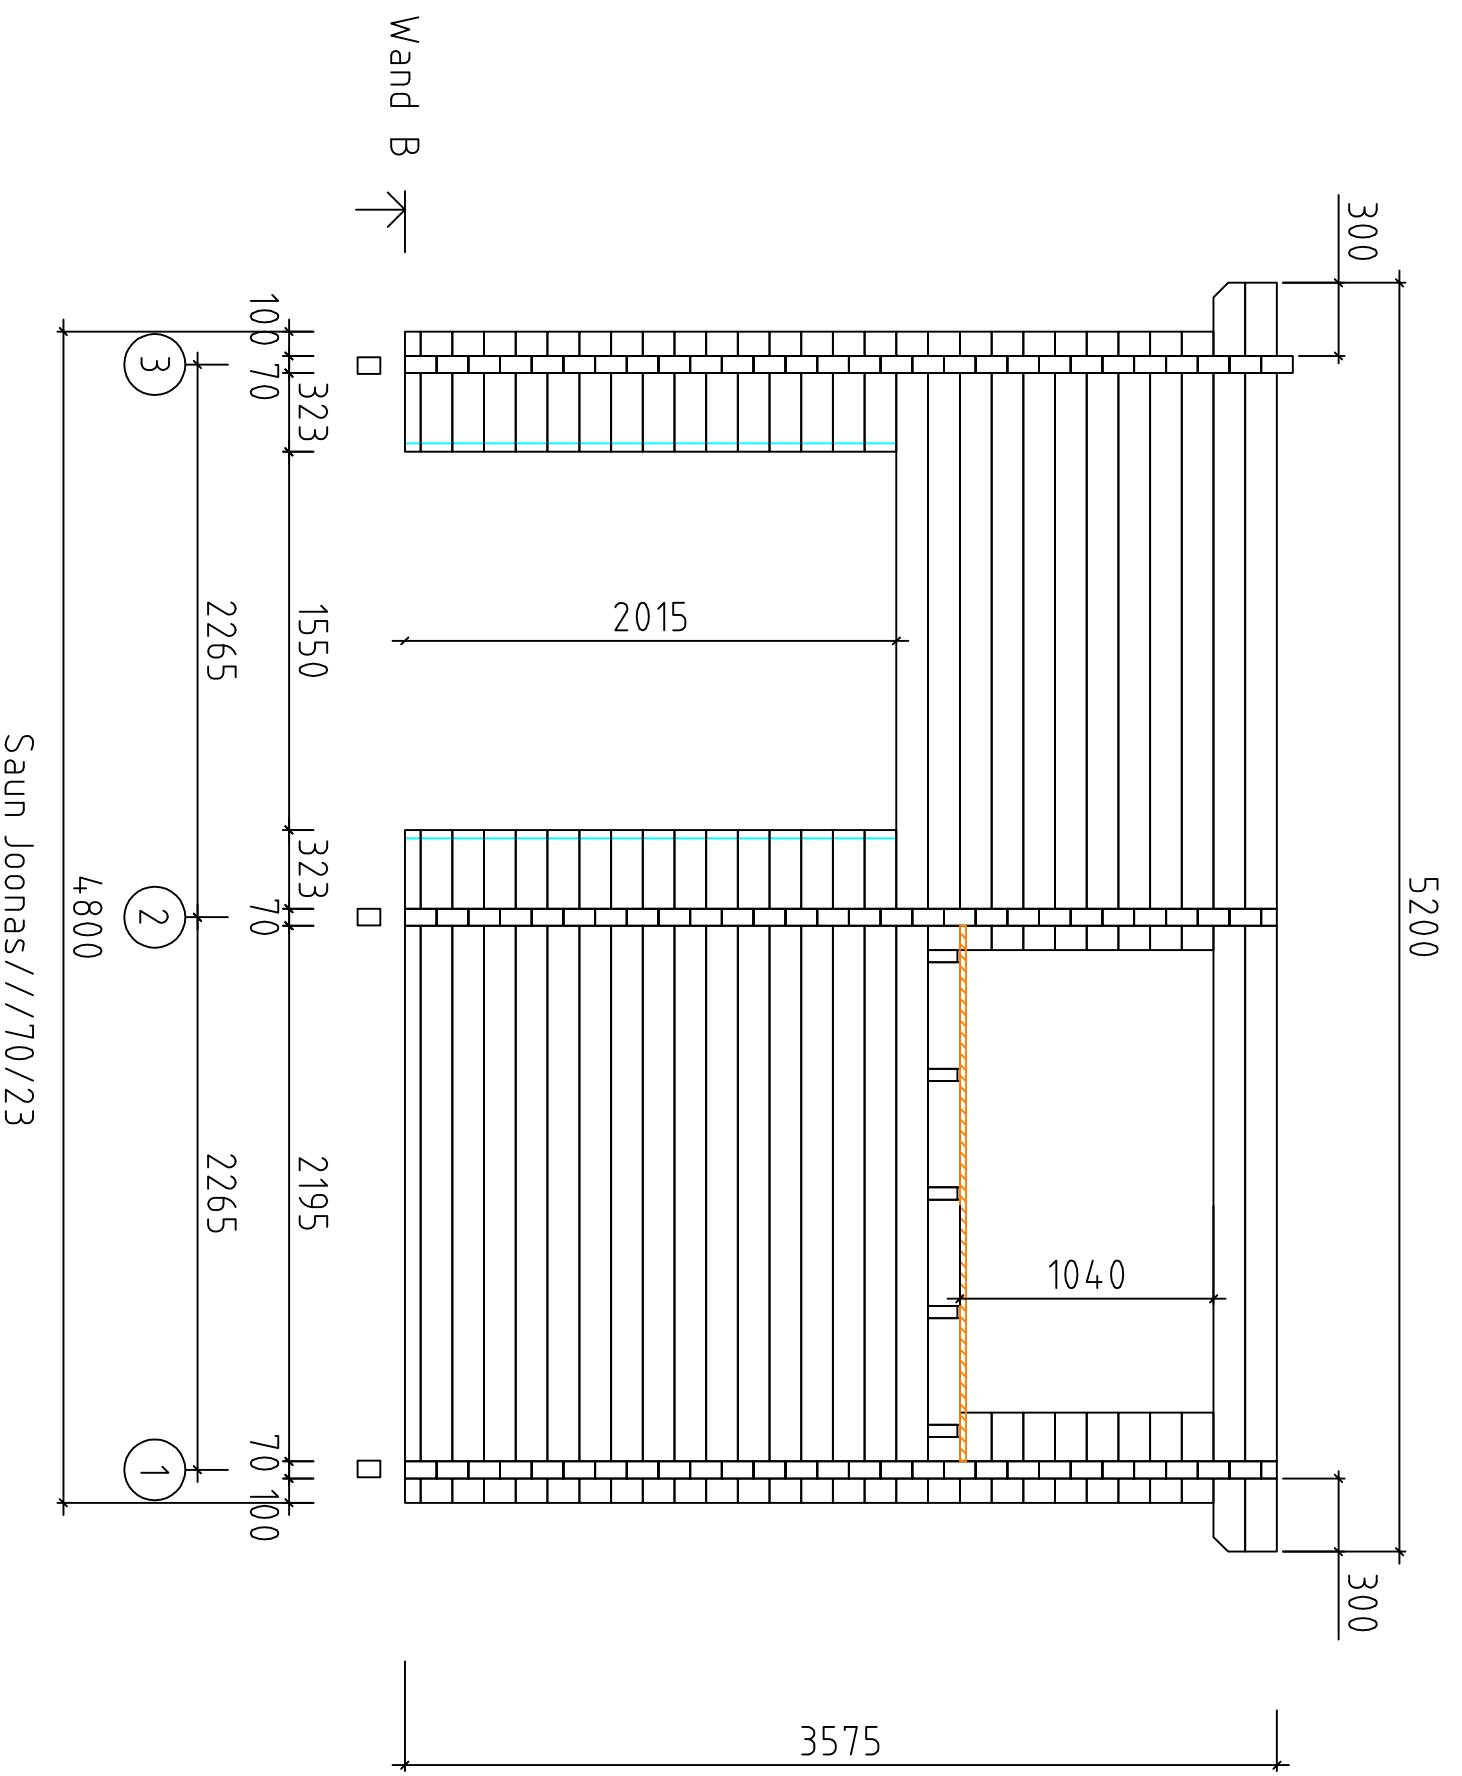
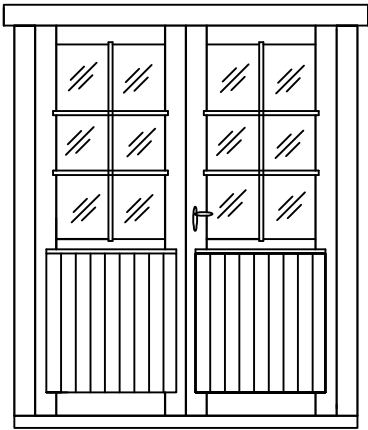






Saun Joonas//70/23

Wand C

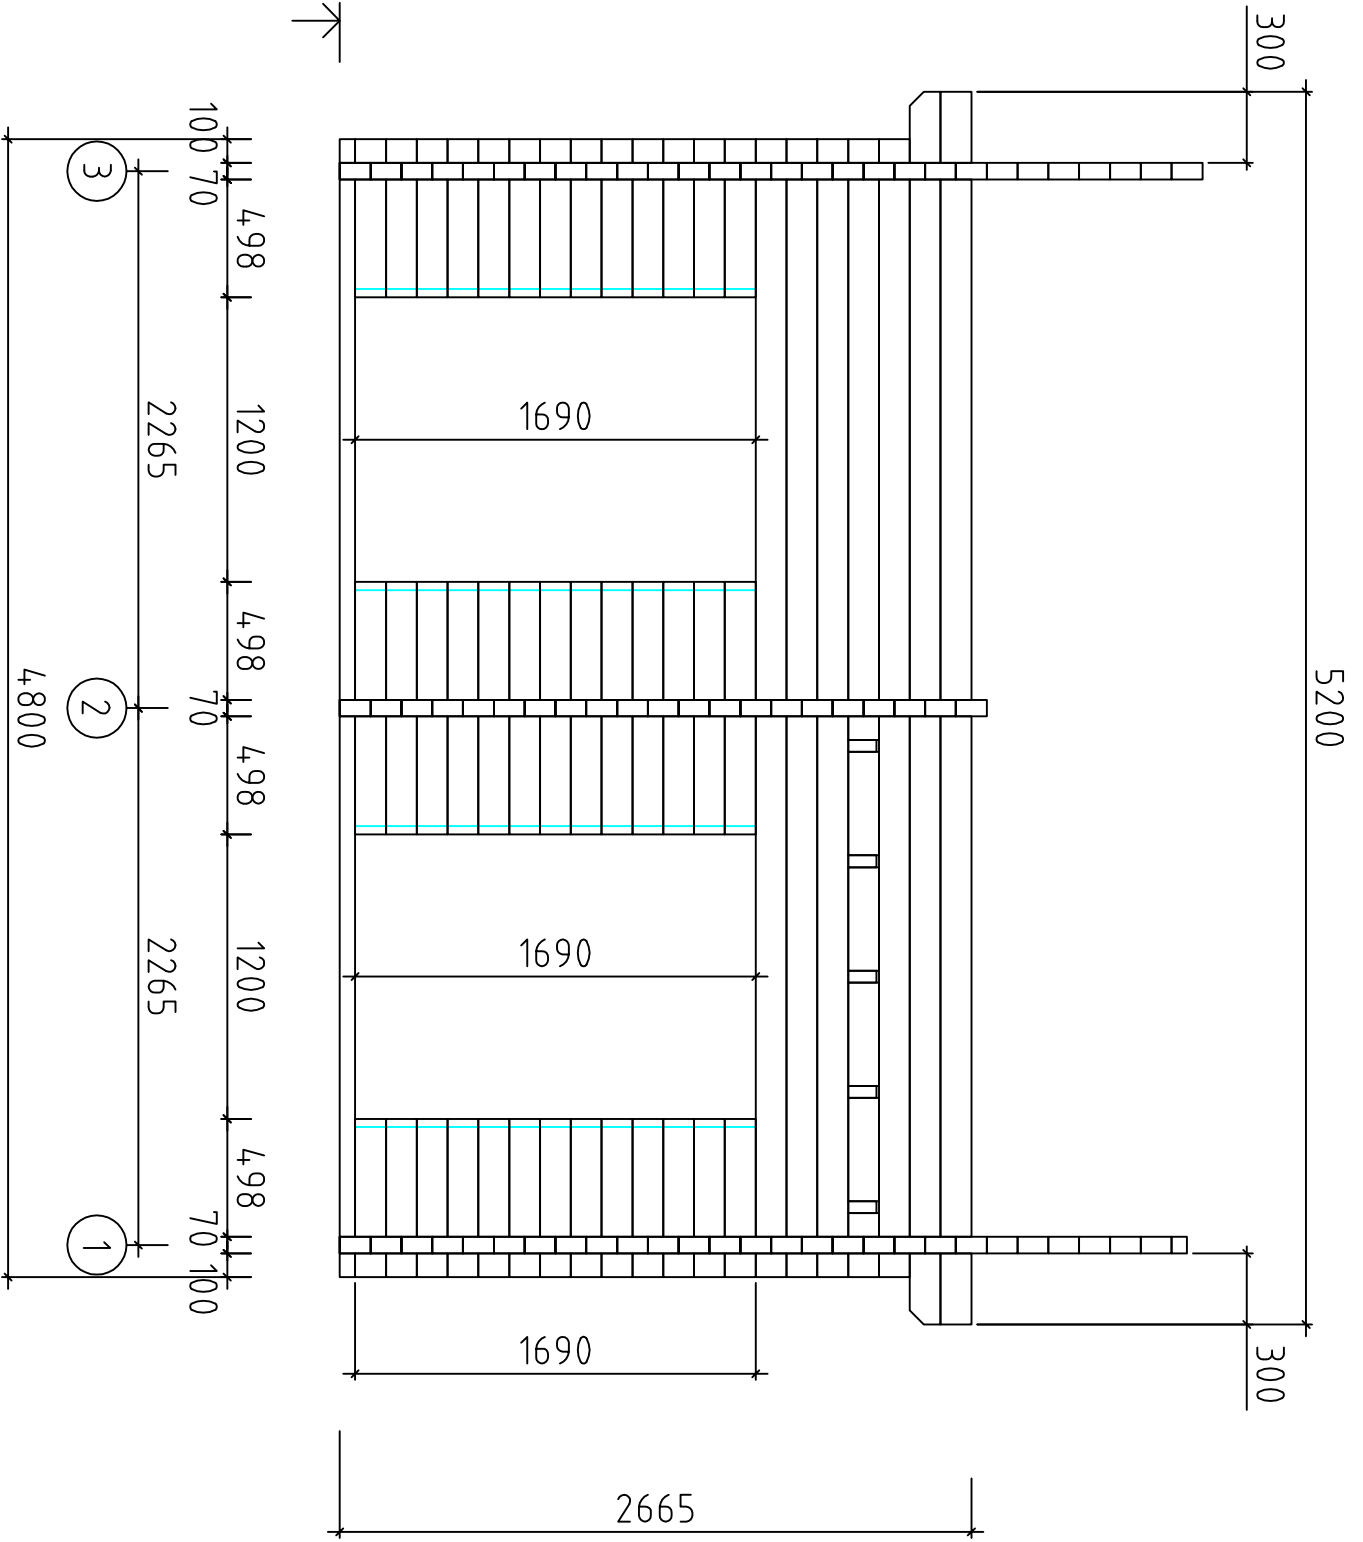

Saun Joonas//70/23

Pos	Saun Joonas///70/23		ST	F (mm)	L (mm)				
T1		Tür 860x2015 <table border="1" data-bbox="612 219 1013 313"> <tr> <td data-bbox="612 219 734 264">Iso</td> <td data-bbox="734 219 1013 264"></td> </tr> <tr> <td data-bbox="612 264 734 313"></td> <td data-bbox="734 264 1013 313">kotike 1 kmpl.</td> </tr> </table> <p data-bbox="726 392 954 427"><u>Algab alusraamilt.</u></p>	Iso			kotike 1 kmpl.	1L		
Iso									
	kotike 1 kmpl.								
T2		Tür 1550x2015 <table border="1" data-bbox="790 772 1190 869"> <tr> <td data-bbox="790 772 911 817">Iso</td> <td data-bbox="911 772 1190 817"></td> </tr> <tr> <td data-bbox="790 817 911 869"></td> <td data-bbox="911 817 1190 869">kotike 1 kmpl.</td> </tr> </table> <p data-bbox="726 936 954 972"><u>Algab alusraamilt.</u></p>	Iso			kotike 1 kmpl.	1R		
Iso									
	kotike 1 kmpl.								

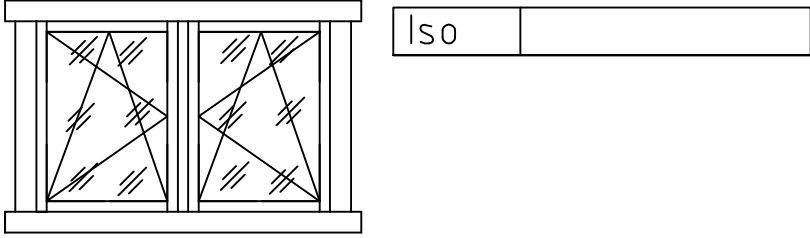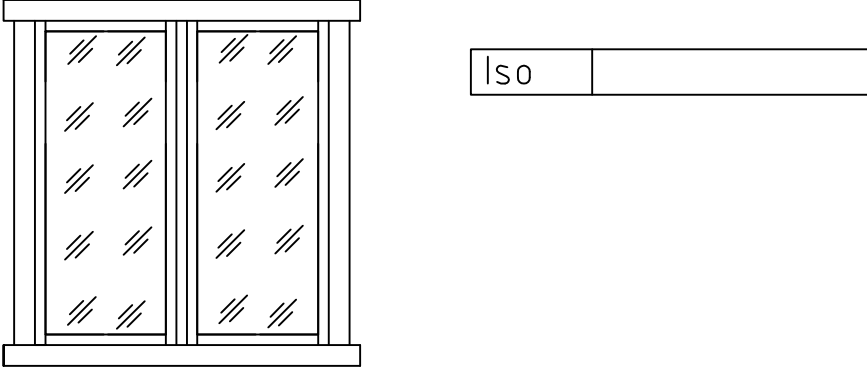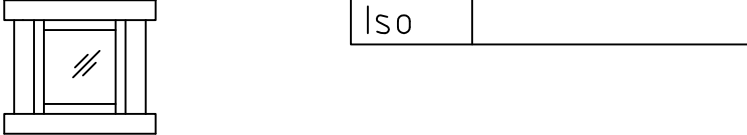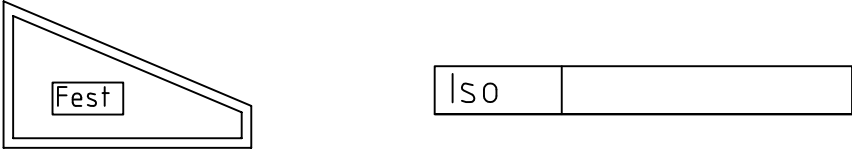Pos	Saun Joonas///70/23		ST	F (mm)	L (mm)
F1	BC	Fenster 1540x1040 	1		
F2	BC	Fenster 1200x1690 	2R		
F3	BC	Fenster 600x600 	1L+1R		
F4		Fenster 1540x910x260 	1		